




9100 Centre Pointe Dr.
Suite 210
West Chester, OH 45099
Phone: (513) 870-6100

TradeReady® FLOOR DETAILS

Engineering Services: (877) 832-3206

Technical Services: (888) 437-3244

DRAWING:
F1151

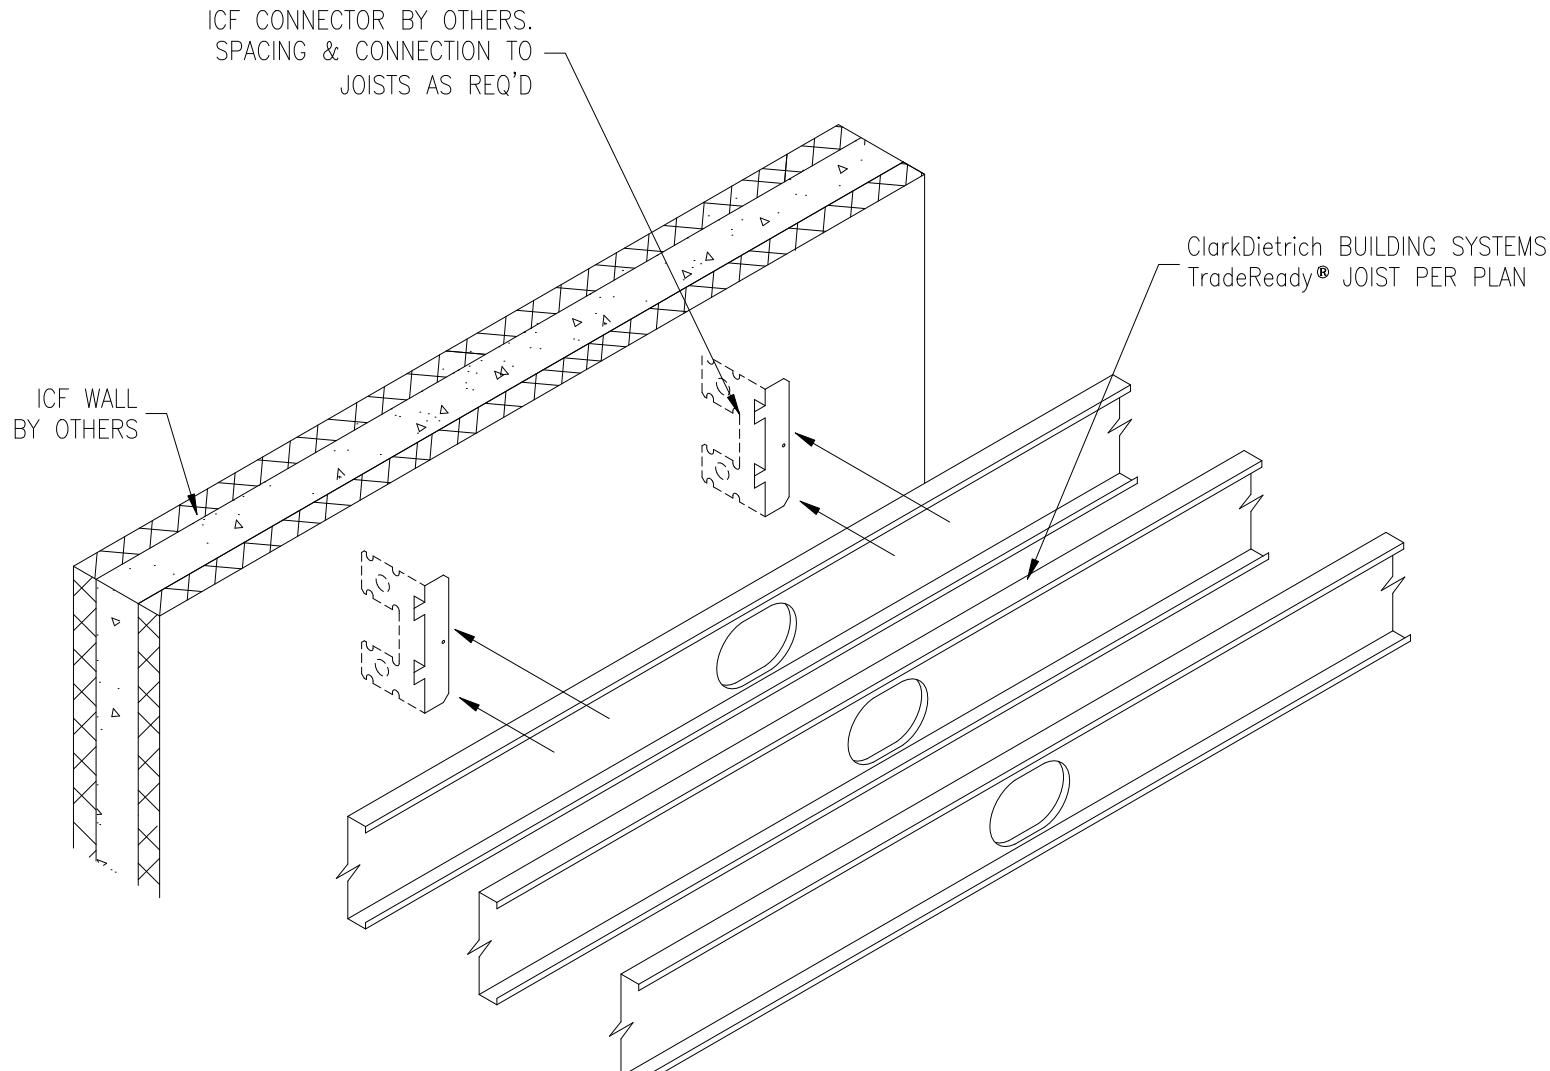

F1151

ICF – JOISTS PARALLEL TO WALL

ClarkDietrich TradeReady Floor Joist System