



ClarkDietrich


BUILDING SYSTEMS
9100 Centre Pointe Dr.
West Chester, OH 45099
Suite 210
Phone: (613) 870-3100

Engineering Services: (877) 832-3206


TradeReady® FLOOR DETAILS

Technical Services: (888) 437-3244

DRAWING:
F1110

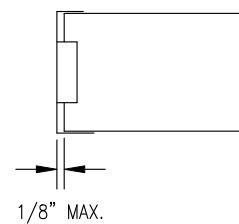

1/8" MAX.

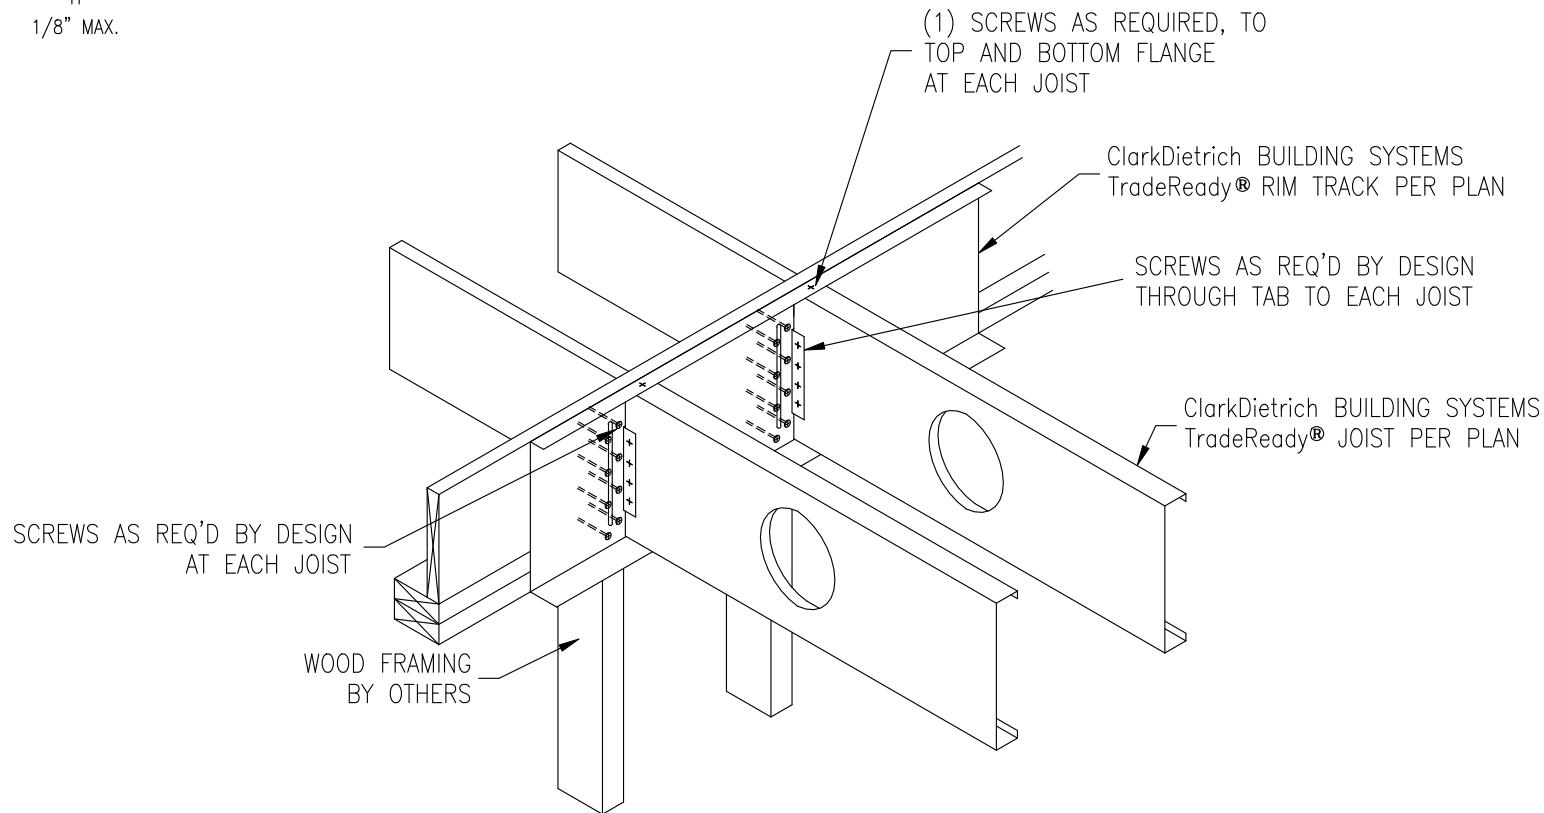

F1110

JOIST RIM – RIM TO EXISTING WOOD FLOOR
ClarkDietrich TradeReady Floor Joist System