



ClarkDietrich<sup>®</sup>


BUILDING SYSTEMS

9100 Centre Pointe Dr.  
West Chester, OH 45099  
Suite 210  
Phone: (513) 870-3100

Engineering Services: (877) 832-3206

**TradeReady<sup>®</sup> FLOOR DETAILS**

Technical Services: (888) 437-3244

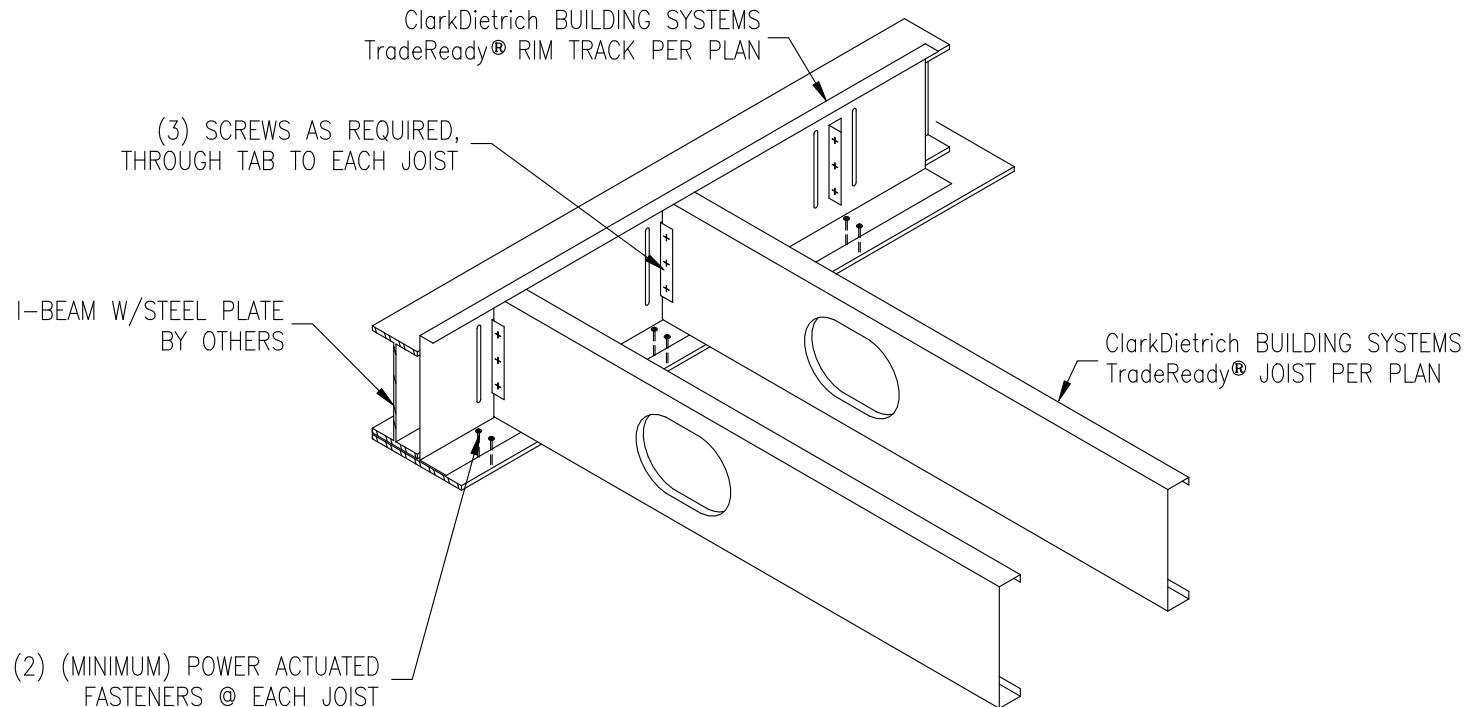

F1106

JOIST RIM - I-BEAM FLUSH TO BOTTOM

ClarkDietrich TradeReady Floor Joist System